



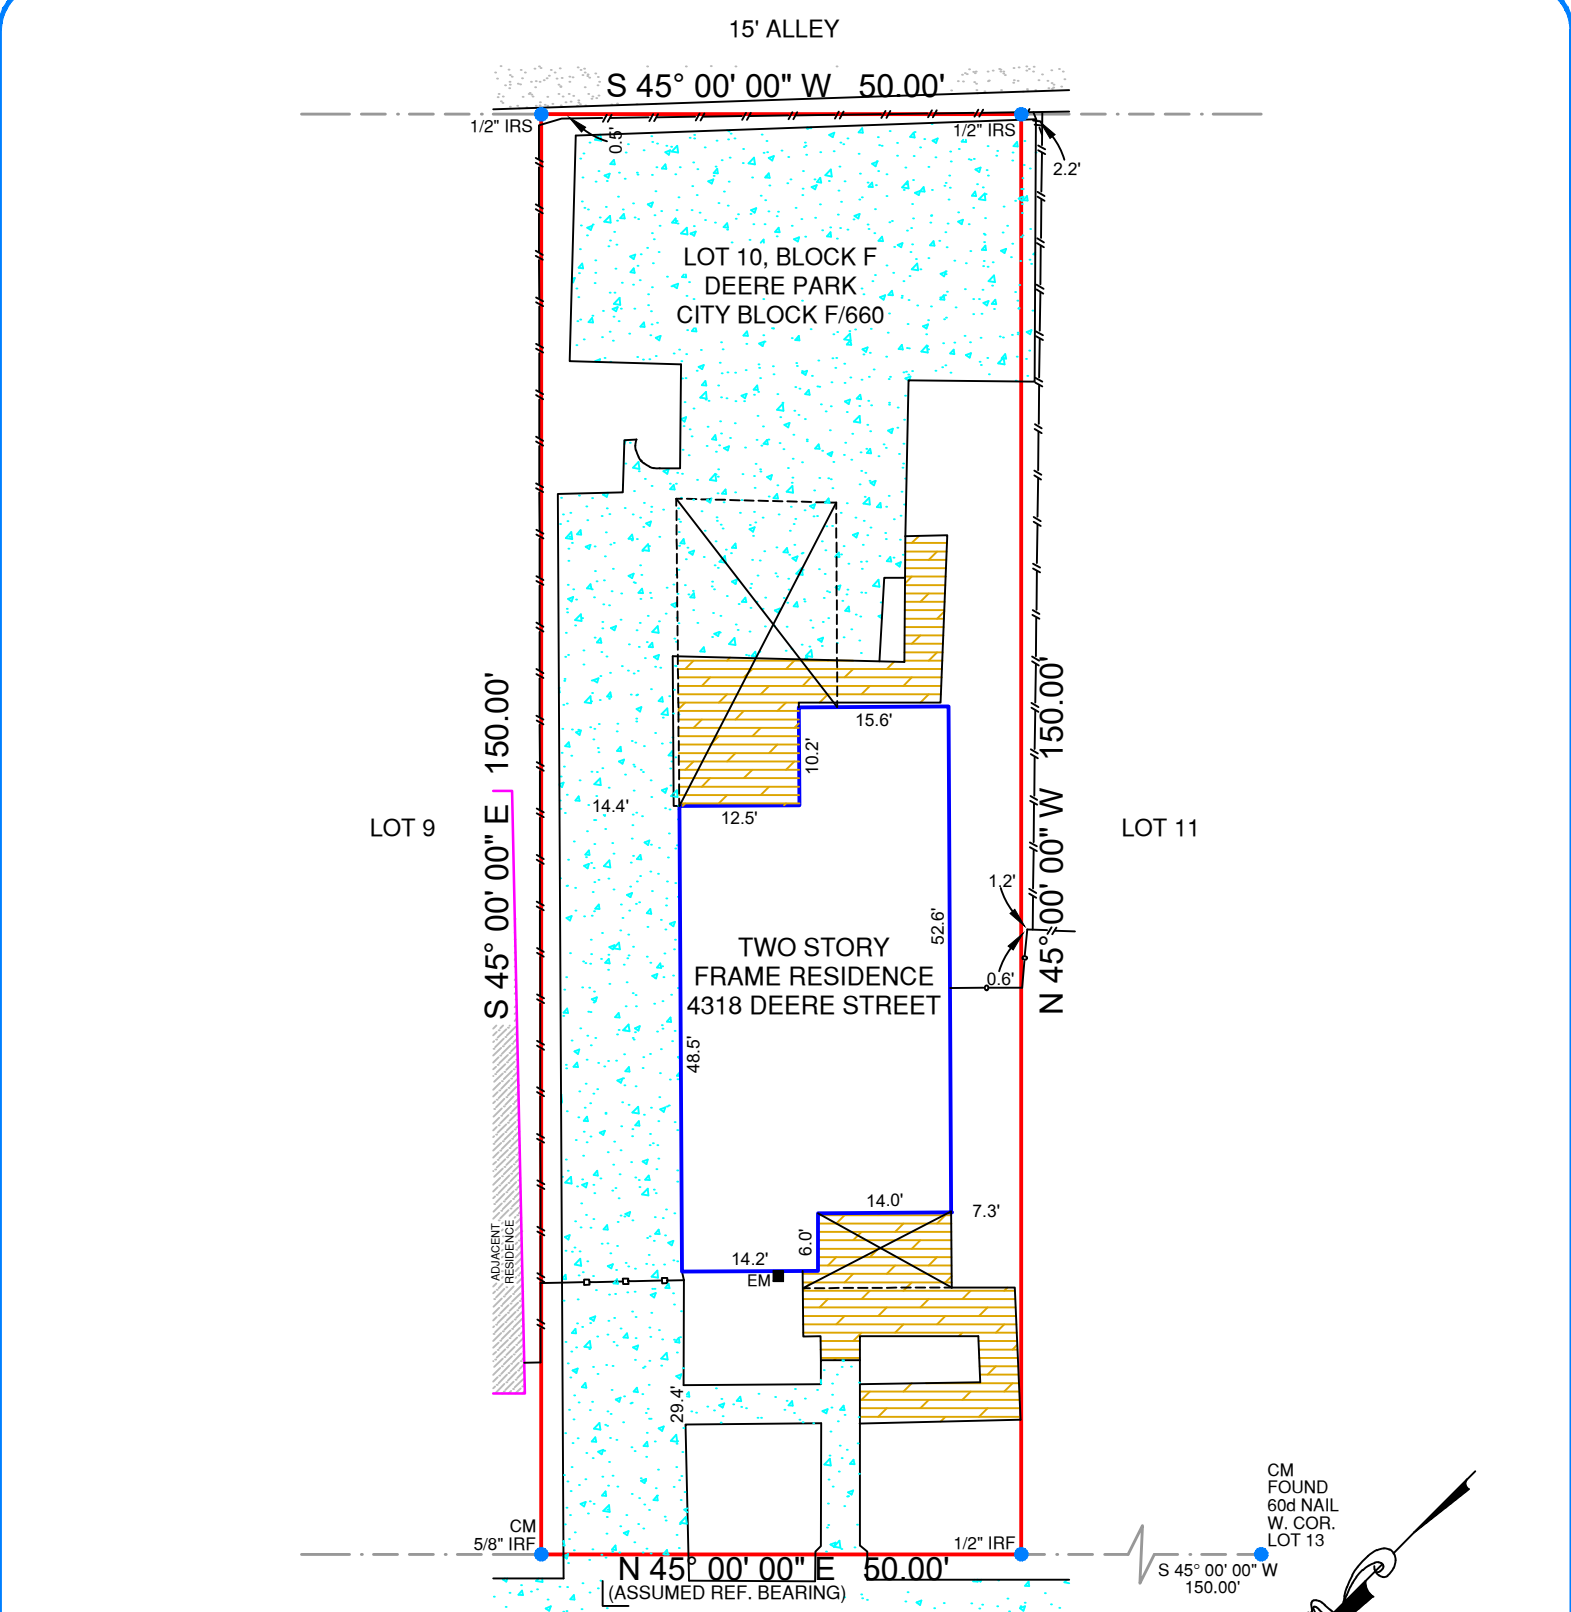

LEGEND:

—x—x—	BARBWIRE FENCE	ASPHALT =	
—o—o—	CHAINLINK FENCE	CONCRETE =	
—□—□—	WROUGHT IRON FENCE	GRAVEL =	
—//—//—	WOOD FENCE	TILE =	
—v—v—	VINYL FENCE	WOOD =	
—E—E—	ELECTRIC LINE	BRICK =	
GM =	GAS METER	STONE =	
EM =	ELECTRIC METER	(WOOD) RAILROAD TIE =	
IPF =	IRON PIPE FOUND		
IRS =	IRON ROD SET WITH "PREMIER" CAP		
IRF =	IRON ROD FOUND		
CM =	CONTROLLING MONUMENT		

NOTES:
BEARINGS ARE ASSUMED.

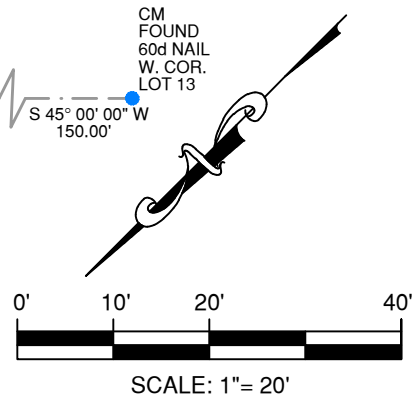

LEGAL DESCRIPTION:
BEING LOT 10, BLOCK F, OF DEERE PARK, AN ADDITION TO THE CITY OF DALLAS, DALLAS COUNTY, TEXAS, ACCORDING TO THE PLAT THEREOF RECORDED IN VOLUME 1, PAGE 55, DALLAS COUNTY, TEXAS. NOW IN CITY BLOCK F/660.

SURVEYOR'S CERTIFICATION:
THIS IS TO CERTIFY THAT ON THIS DATE A SURVEY WAS MADE ON THE GROUND, UNDER MY SUPERVISION AND REFLECTS A TRUE AND CORRECT REPRESENTATION OF THE DIMENSIONS AND CALLS OF PROPERTY LINES AND LOCATION AND TYPE OF IMPROVEMENTS. THERE ARE NO VISIBLE AND APPARENT EASEMENTS, CONFLICTS, INTRUSIONS OR PROTRUSIONS, EXCEPT AS SHOWN. THIS SURVEY IS NOT TO BE USED FOR CONSTRUCTION PURPOSES AND IS FOR THE EXCLUSIVE USE OF THE HEREON NAMED PURCHASER, MORTGAGE COMPANY, AND TITLE COMPANY ONLY AND THIS SURVEY IS MADE PURSUANT TO THAT CERTAIN TITLE COMMITMENT UNDER THE GF NUMBER SHOWN HEREON, PROVIDED BY THE TITLE COMPANY NAMED HEREON AND THAT THIS DATE, THE EASEMENTS, RIGHTS-OF-WAY, OR OTHER LOCATABLE MATTERS OF RECORD THAT THE UNDERSIGNED HAS KNOWLEDGE OR HAS BEEN ADVISED ARE AS SHOWN OR NOTED HEREON. THIS SURVEY IS SUBJECT TO ANY AND ALL COVENANTS AND RESTRICTIONS PERTAINING TO THE RECORDED PLAT REFERENCED HEREON.

GF. NO.	43689DFW
BORROWER	
TITLE CO.	TRINITY TITLE
TECH	GC
FIELD	CB

FLOOD INFORMATION:
THE SUBJECT PROPERTY DOES NOT APPEAR TO LIE WITHIN THE LIMITS OF A 100-YEAR FLOOD HAZARD ZONE ACCORDING TO THE MAP PUBLISHED BY THE FEDERAL EMERGENCY MANAGEMENT AGENCY, AND HAS A ZONE "X" RATING AS SHOWN BY MAP NO. 48113C0345 J, DATED AUGUST 23, 2001.

DATE: 11/01/23 JOB NO.: 23-09091
FIELD: 10/31/23

4318 DEERE STREET, DALLAS, TX 75204
LOT 10, BLOCK F, DEERE PARK, CITY BLOCK F/660



DATE: _____

ACCEPTED BY: _____



Premier
Surveying LLC
5700 W. Plano Pkwy., Suite 1200
Plano, Texas 75093
Office: 972-612-3601
Fax: 972-964-7021
Firm Registration No. 10146200